


Scale 1:1000 @ A1

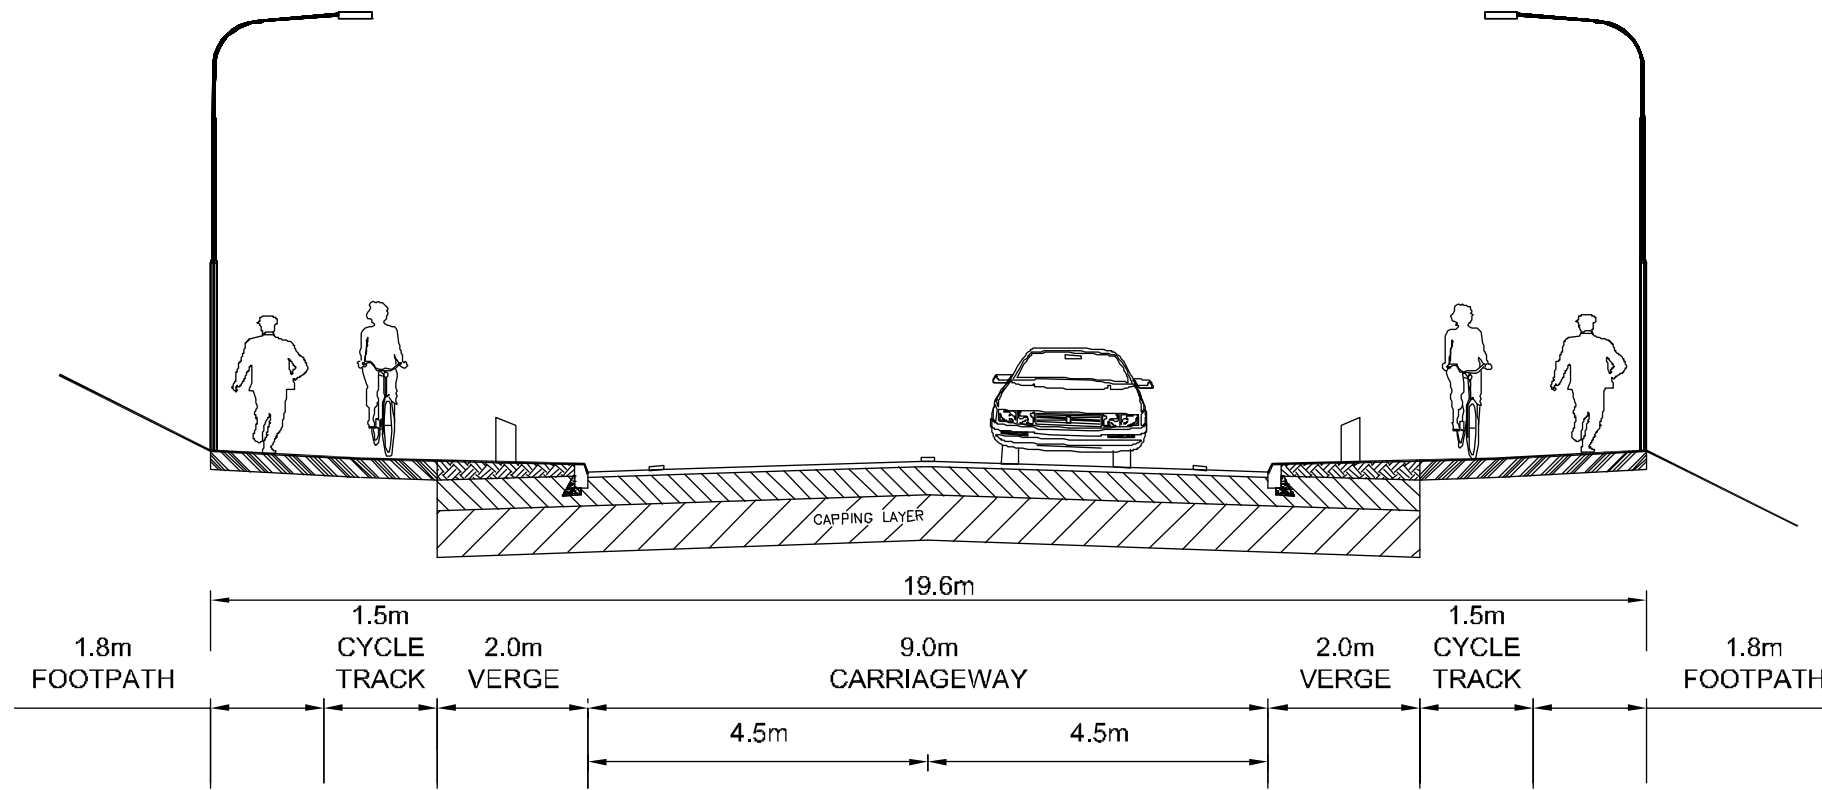

### Proposed Cross Section for Nangor Road

Scale 1:50

Ordnance Survey Licence No. 200000004  
Copyright: Government of Ireland

Client

South Dublin County Council  
County Hill, Tallaght, Dublin 24,  
Tel: 01-414 9000

Mr. J. McLoughlin  
B.E., C.Eng., F.I.E.I.  
Senior Engineer

**10** South Dublin County  
Celebrating Ten Years  
Ag Ceilúradh Deich n-Éilcine

**RPS mcOS**

RPS mcOS Ltd., West Pier Business Campus,  
Dun Laoghaire, Co. Dublin, Ireland.  
T: +353 1 283 4499 - F: +353 1 283 0676  
E: rpsmcos@rps.com - W: www.rpsmcos.ie

**NOTES**

- This drawing is the property of RPS-McOS Ltd. It is a confidential document and its use, or its content divulged without prior written consent.
- All Levels refer to Ordnance Survey Datum, Mean Sea Level.
- DO NOT SCALE. Use figures dimensionally, if in doubt ask.

No.	Date	By	Check	Appr.	Description / Issue

Project: Nangor Road Improvement Ballybane, Milltown & Clutterland

Project: PJM

Title: Planning & Development Regulations, 2001 to 2002 (S.I. No. 600 of 2001 & S.I. No. 70 of 2002) Part 8, Article 83(1)(d)

Detail Drawing Sheet 1 of 4

Drawn by: J.B.R.	Job No: MD10'6'	
Checked by: K.J.	File No: MD10'6' PA0005	
Approved by: P.J.M.	Dwg. No: PA0005	Rev: D01
Scale: 1:1000 @ A1		
Date: A-201		