


Scale 1:1000 @ A1

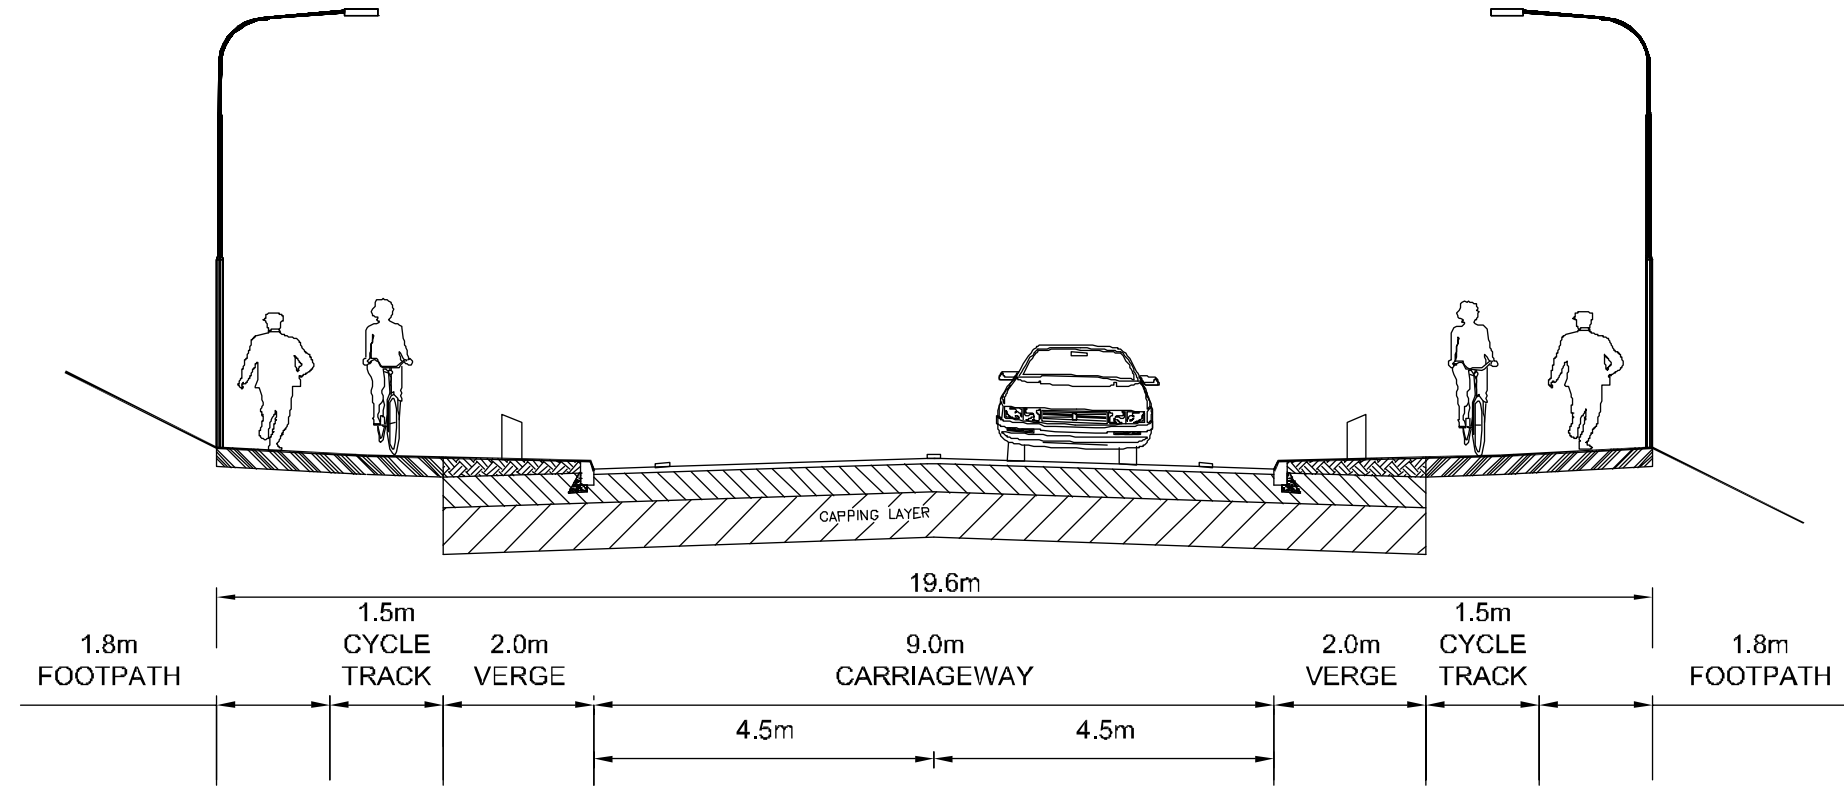

Proposed Cross Section for Nangor Road

Scale 1:50

Ordnance Survey Licence No. 200000004
Copyright Government of Ireland

Client



South Dublin County Council
Counry Hill, Talagh, Dublin 24,
Tel: 01-414 9000

Mr. J. McLoughlin
B.E., C.Eng., FIEI
Senior Engineer



South Dublin County
Celebrating Ten Years
Ag Ceilúradh Deich n-Éilne



RPS mcOS Ltd., West Pier Business Campus,
Dun Laoghaire, Co. Dublin, Ireland.
T: +353 1 283 4499 - F: +353 1 283 0676
E: rpsmcos@rpsmcos.ie W: www.rpsmcos.ie

NOTES

- This drawing is the property of RPS-MCOS Ltd. It is a confidential document and its disclosure, use, or its content in any way without prior written consent.
- All Levels refer to Ordnance Survey Datum, Mean Sea Level.
- DO NOT SCALE. Use figures dimensionally, if in doubt ask.

No.	Date	By	Check	Description	Ass.

Project: Nangor Road Improvement Ballybane, Milltown & Clutterland

Project: PJM

Title: Planning & Development Regulations, 2001 to 2002 (S.I. No. 600 of 2001 & S.I. No. 70 of 2002) Part 8, Article 83(1)(d)

Detail Drawing Sheet 2 of 4

Drawn by: J.B.R.	Job No: MD10'6'	
Checked by: K.J.	File No: MD10'6' PA0006	
Approved by: P.J.M.	Dwg. No: PA0006	Rev: D01
Scale: 1:1000 @ A1	Date: A-201	