


Scale 1:1000 @ A1

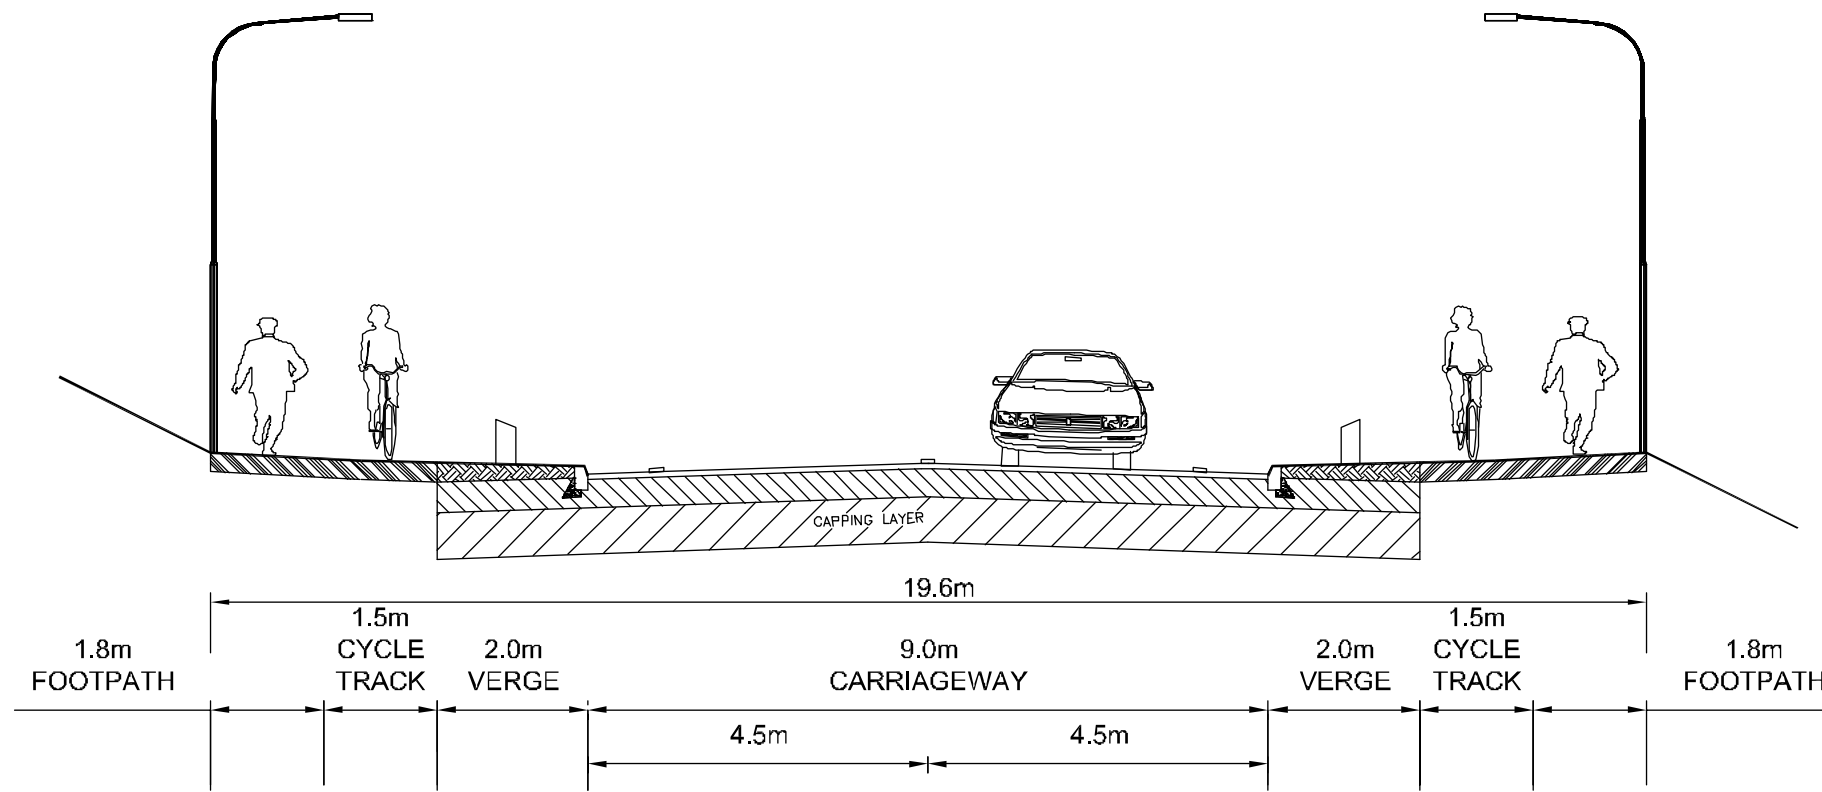

Proposed Cross Section for R120

Scale 1:50

Ordnance Survey Licence No. 200000004
Copyright: Government of Ireland

Client

 South Dublin County Council
 County Hill, Tallaght, Dublin 24.
 Tel: 01-414 9000
 Mr. J. McLoughlin
 B.E., C.Eng., FIEI
 Senior Engineer


 Celebrating Ten Years
 Ag Ceilúradh Deich n-Éilne


 RPS mcOS Ltd., West Pier Business Campus,
 Dun Laoghaire, Co. Dublin, Ireland.
 T: +353 1 283 4199 - F: +353 1 283 0676
 E: rpsmcos@rps.co.uk W: www.rpsmcos.ie

NOTES

- This drawing is the property of RPS-MCOS Ltd. It is a confidential document and not to be copied, used, or its content divulged without prior written consent.
- All Levels refer to Ordnance Survey Datum, Mean Sea Level.
- DO NOT SCALE. Use figures dimensionally, if in doubt ask.

No.	Date	By	Check	Description / Issue	Ass.

Project:
**Nangor Road Improvement
 Ballybane, Milltown
 & Clutterland**

Title:
 Planning & Development Regulations,
 2001 to 2002 (S.I. No. 600 of 2001 &
 S.I. No. 70 of 2002) Part 8, Article 83(1)(d)
**Detailed Drawing
 Sheet 3 of 4**

Drawn by:	J.B.R.	Job No:	MD10'6'
Checked by:	K.J.	File No:	MD10'6' PA0007
Approved by:	P.J.M.	Dwg. No:	PA0007
Scale:	1:1000 @ A1	Rev:	D01
Date:	A-201		