



Proposed Scheme Location

ARUP


Newlands Cross Upgrade EIS

D4556.11

December 2007

Figure 1.1

0 metres 300
Scale 1:7500
Ordnance Survey Ireland Licence Number
EN 0002807 © Government of Ireland

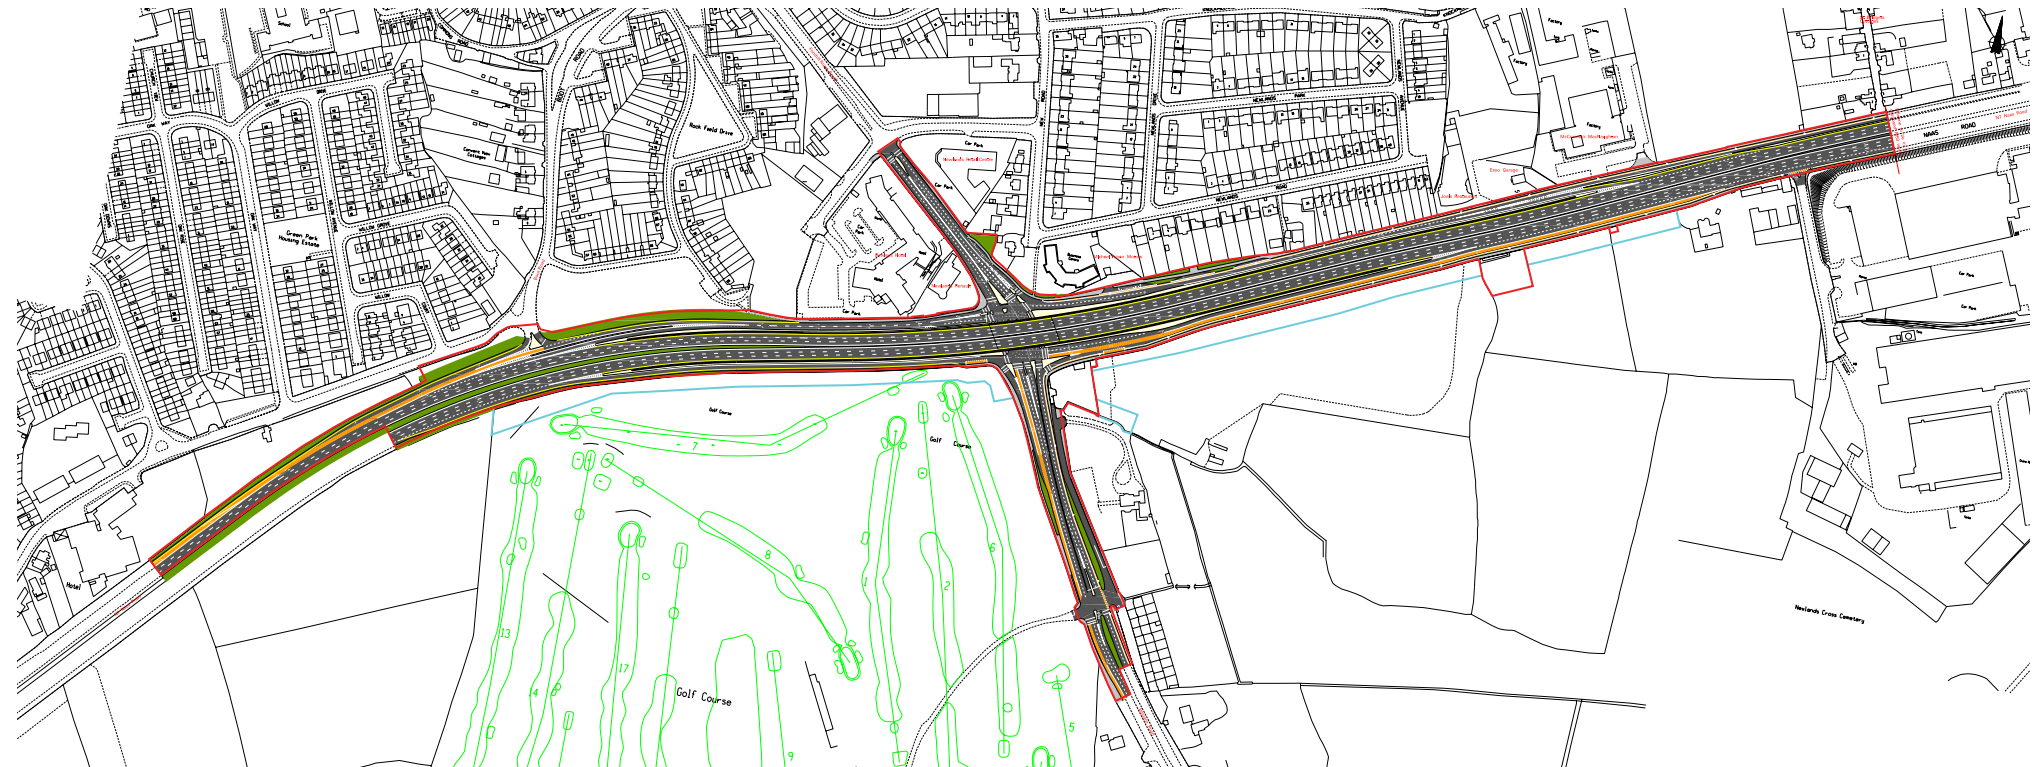

ARUP



Proposed Scheme Plan

Newlands Cross Upgrade EIS

D4556.11

December 2007

Figure 1.2

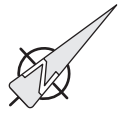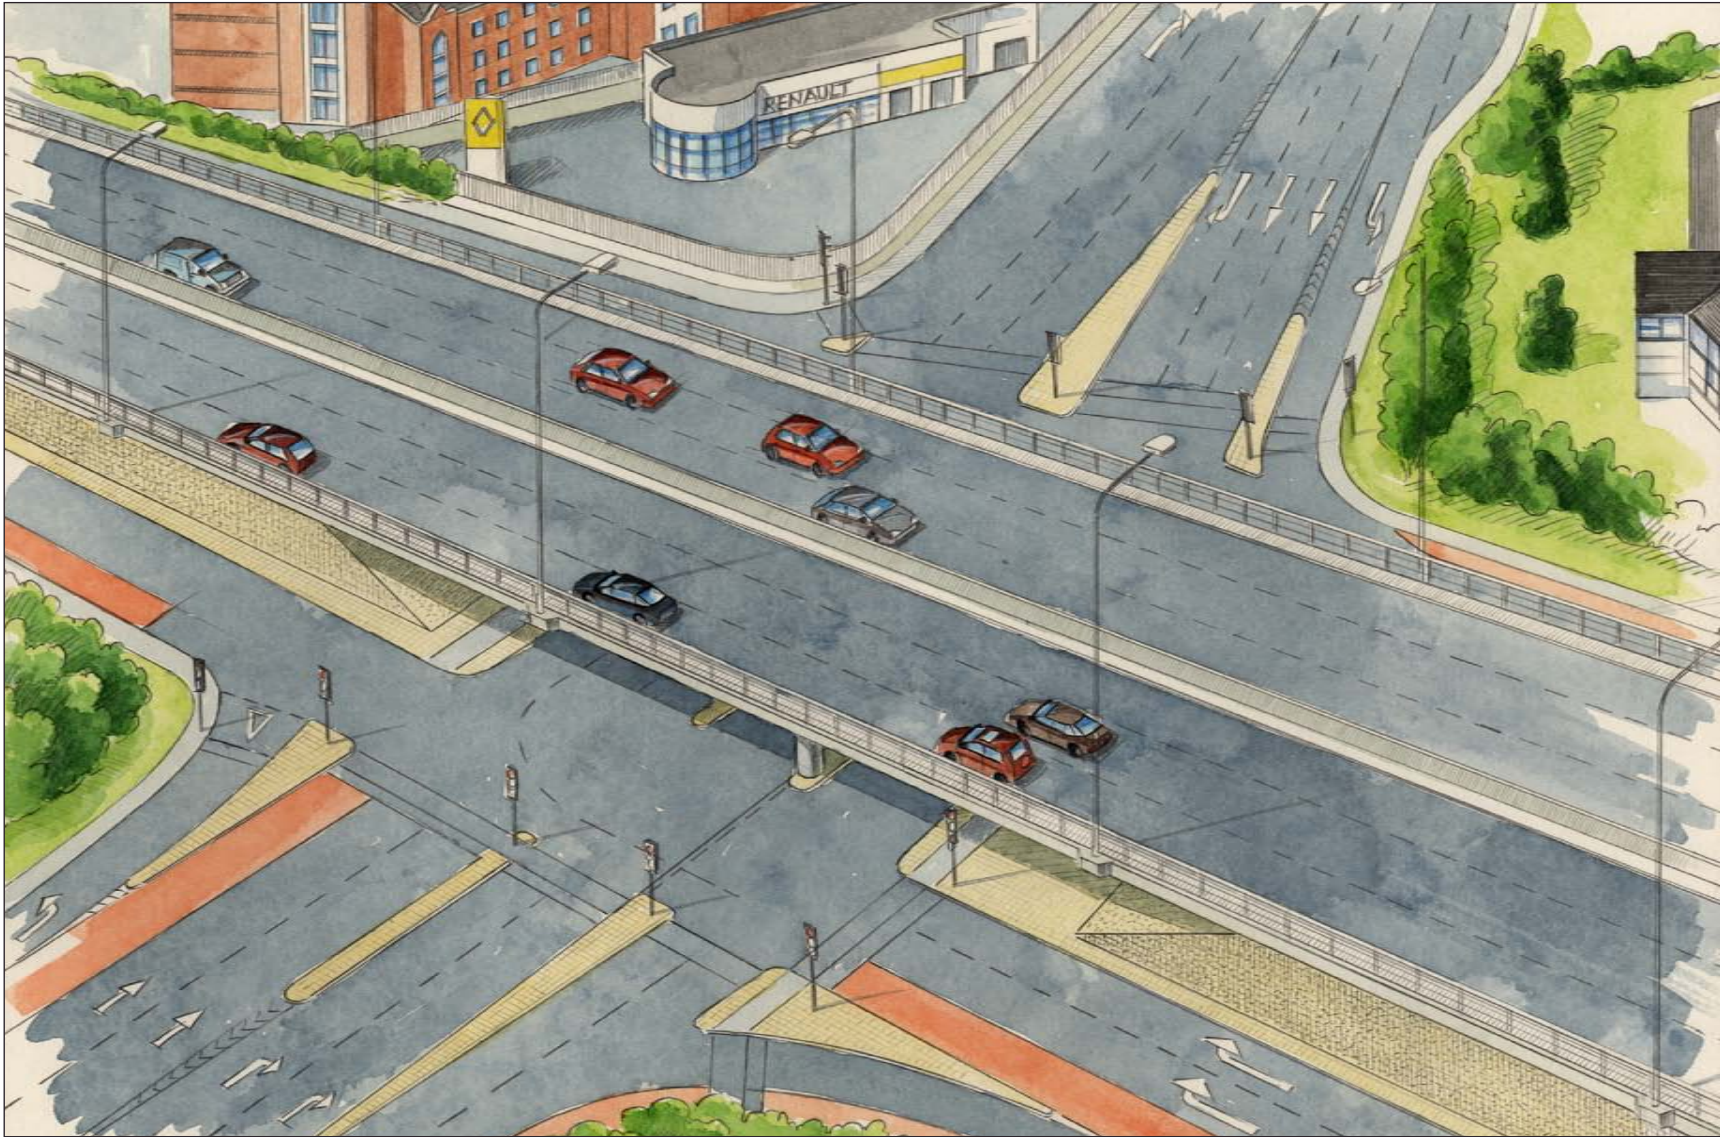

ARUP

Artists Impression of Proposed Scheme (No 1)

Newlands Cross Upgrade EIS

D4556.11

December 2007

Figure 1.3



ARUP

Artists Impression of Proposed Scheme (No 2)

Newlands Cross Upgrade EIS

D4556.11

December 2007

Figure 1.4

