



AECOM  
 Adelphi Plaza  
 George's Street Upper  
 Dun Laoghaire Co. Dublin  
 +353 (0) 1 238 3100 tel  
 +353 (0) 1 238 3199 fax  
 www.aecom.com

- THIS DRAWING IS TO BE READ IN CONJUNCTION WITH ALL OTHER RELEVANT ARCHITECTURAL AND ENGINEERING DRAWINGS. ANY DISCREPANCIES, ERRORS OR OMISSIONS TO BE BROUGHT TO THE ATTENTION OF THE DESIGNER.
- ALL DIMENSIONS TO BE CHECKED BY THE CONTRACTOR ON SITE PRIOR TO COMMENCEMENT OF WORKS.
- AECOM LIMITED TO BE INFORMED BY THE CONTRACTOR OF ANY DISCREPANCIES PRIOR TO THE COMMENCEMENT OF WORKS ON SITE.
- DIMENSIONS OF ALL BOUNDARIES AND ADJOINING ROADS TO BE CHECKED ON SITE PRIOR TO COMMENCEMENT OF WORKS.
- DO NOT SCALE. ALL MEASUREMENTS AND COORDINATES TO BE CHECKED ON SITE.


- PROPOSED ROAD SURFACE
- PROPOSED ISLAND / FOOTWAY
- OFF ROAD CYCLE TRACK
- ON ROAD CYCLE LANE RED SURFACE
- SHARED SURFACE
- LANDSCAPED AREA
- EXISTING KERBLINE
- TREES TO BE REMOVED
- NEW TREES TO BE PLANTED

I/R	DATE	DESCRIPTION
A	APRIL 2017	ISSUE FOR INFORMATION
I/R	DATE	DESCRIPTION

60323846

GENERAL ARRANGEMENT  
 SHEET 2 OF 2

P\_J3\_101

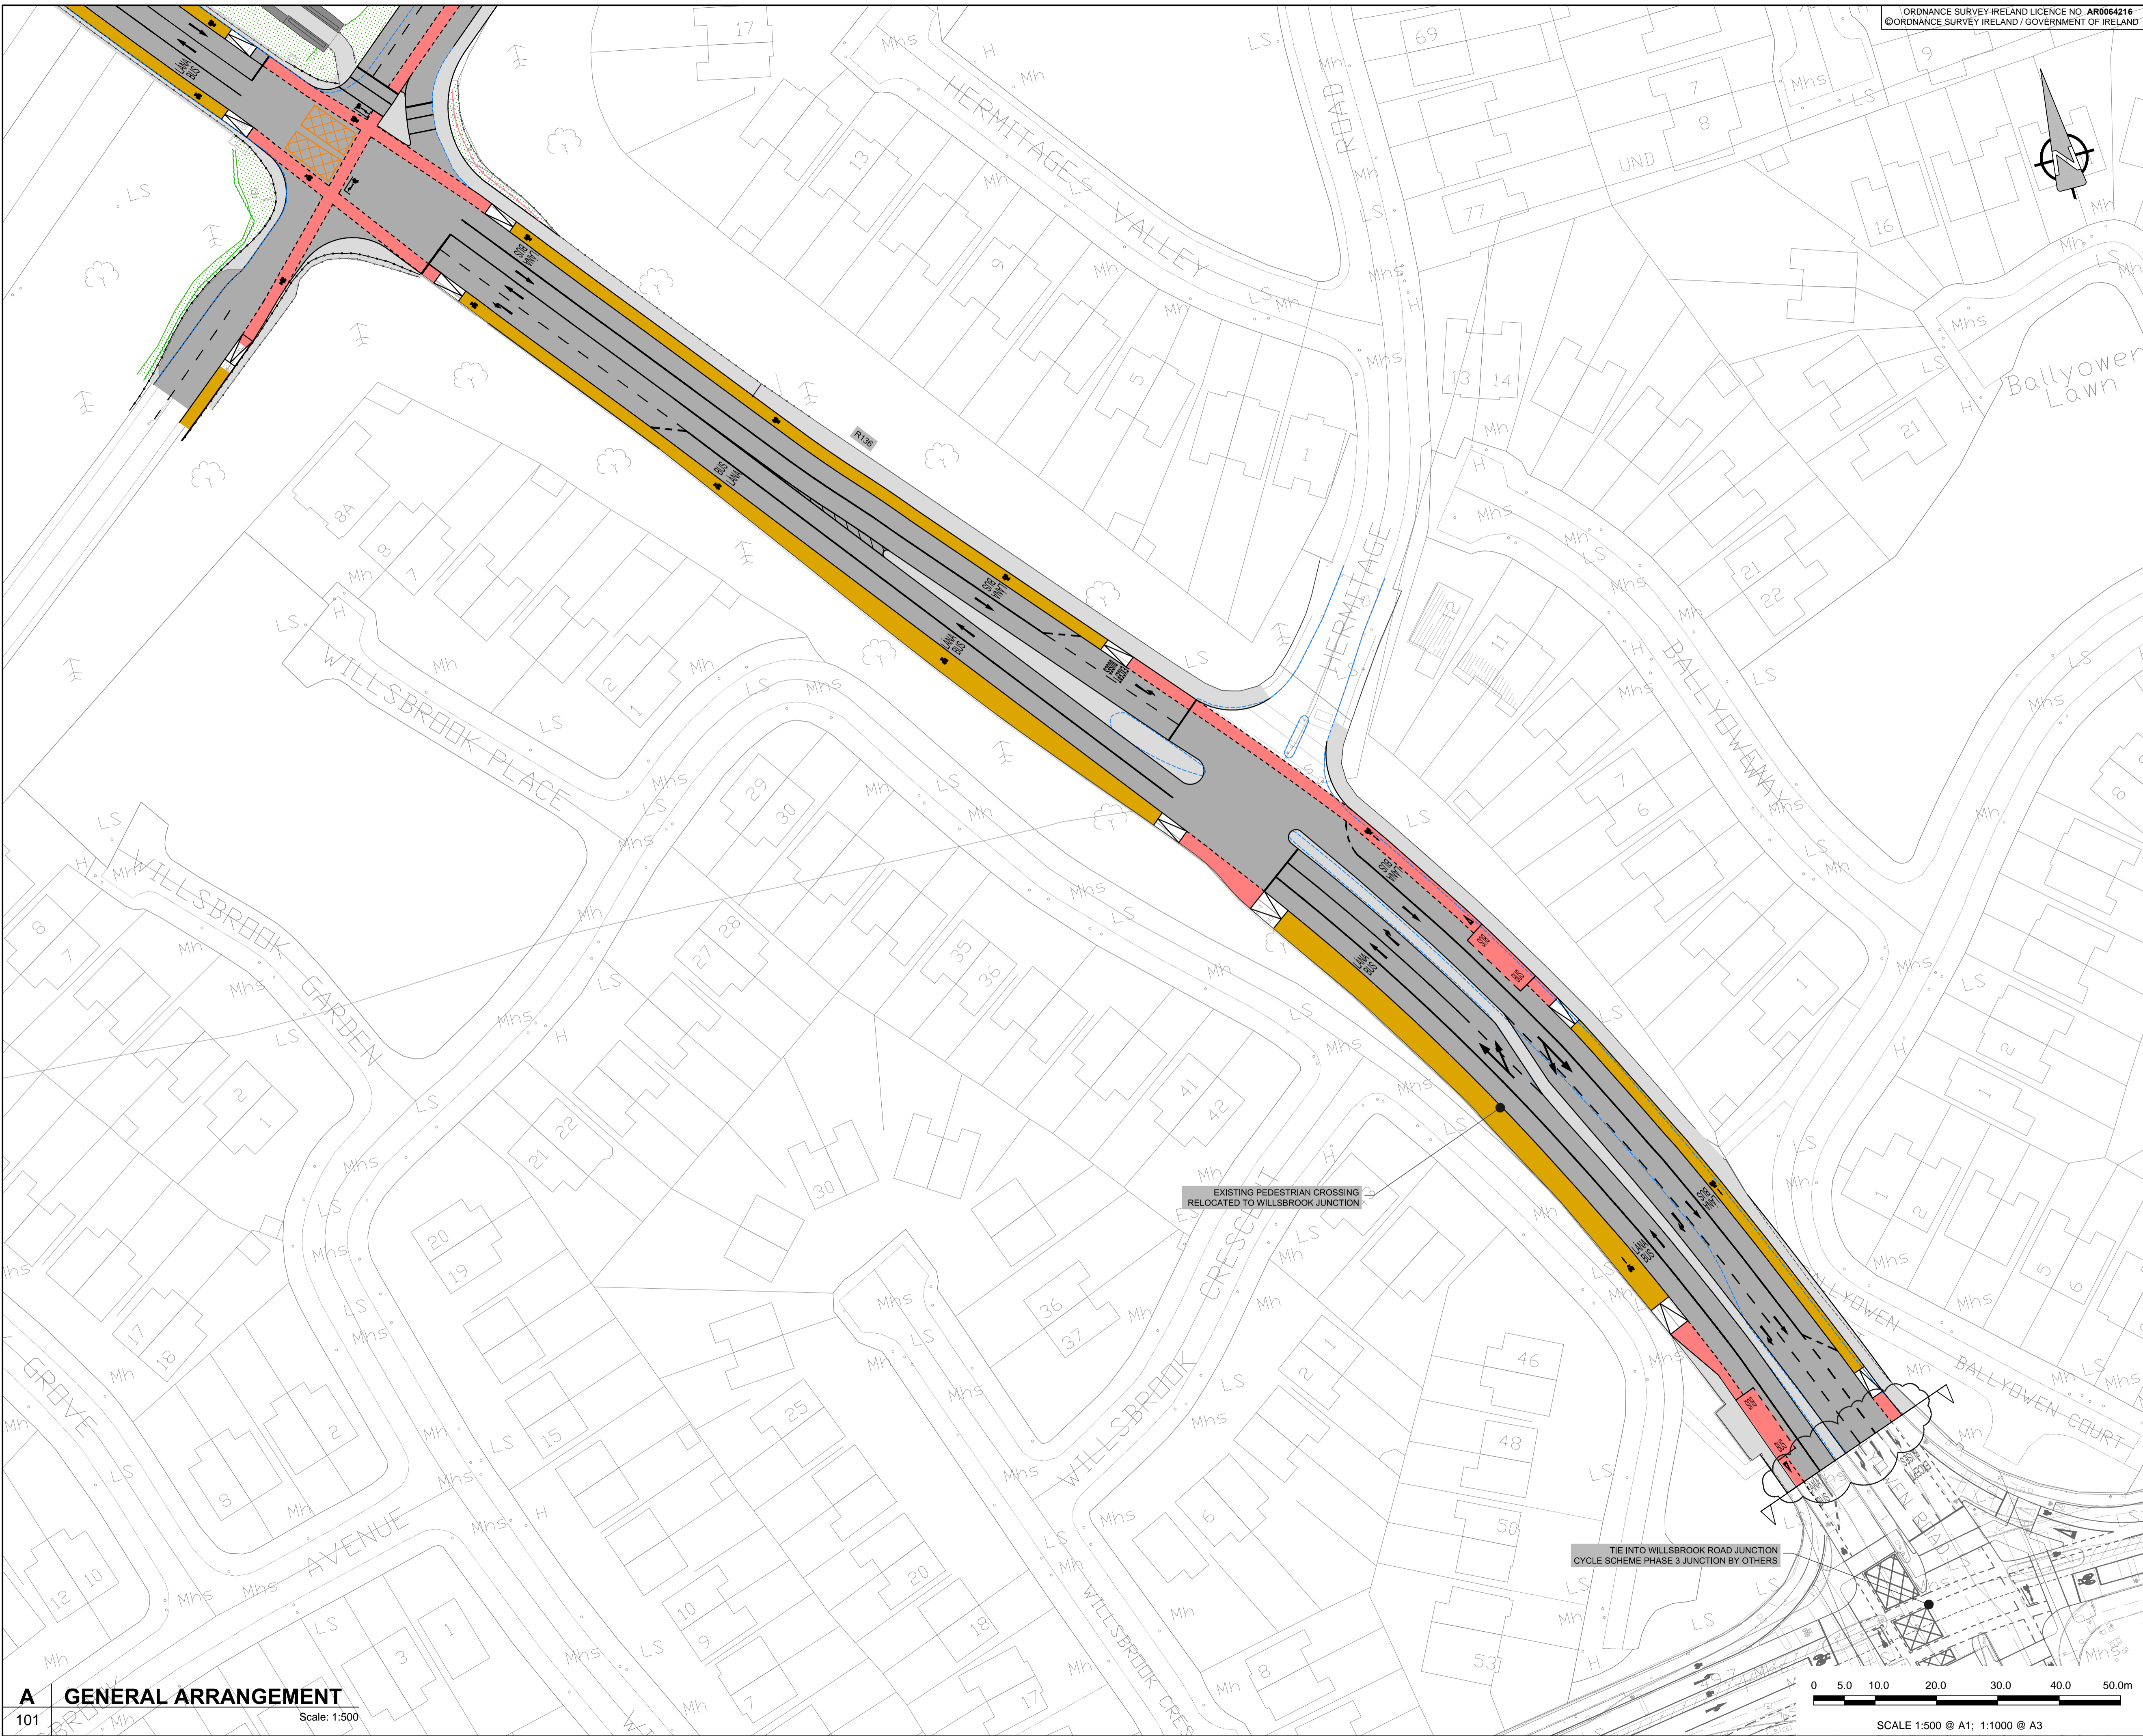

EXISTING PEDESTRIAN CROSSING  
 RELOCATED TO WILLSBROOK JUNCTION

TIE INTO WILLSBROOK ROAD JUNCTION  
 CYCLE SCHEME PHASE 3 JUNCTION BY OTHERS

0 5.0 10.0 20.0 30.0 40.0 50.0m

SCALE 1:500 @ A1; 1:1000 @ A3

This drawing has been prepared for the use of AECOM's client. It may not be used, modified, reproduced or relied upon by third parties, except as agreed by AECOM, or as required by law. AECOM accepts no responsibility, and denies any liability, whatsoever, to any party that uses or relies on this drawing without AECOM's express written consent. Do not scale this document. All measurements must be obtained from the stated dimensions.